



CVS/pharmacy | 61 Main Street, Hopkington, MA | Design Development | November 25, 2015

Poyant
Building Your Brand

DEC 3 - 2015

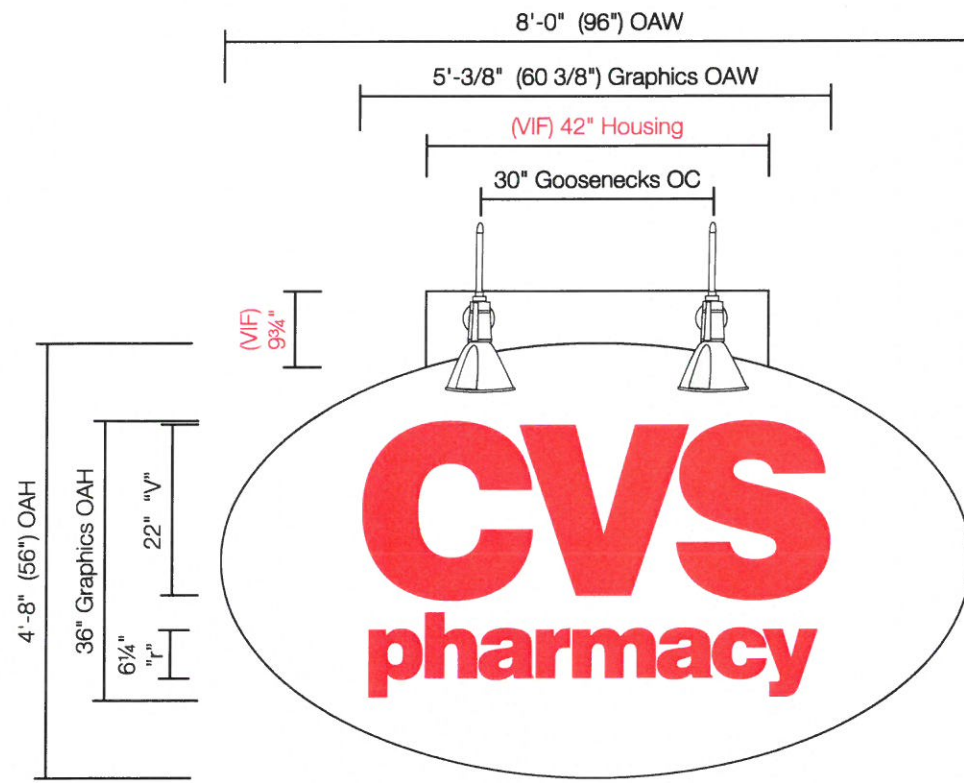

A Sign Elevation - Front View
Scale: 1/2"=1'-0"

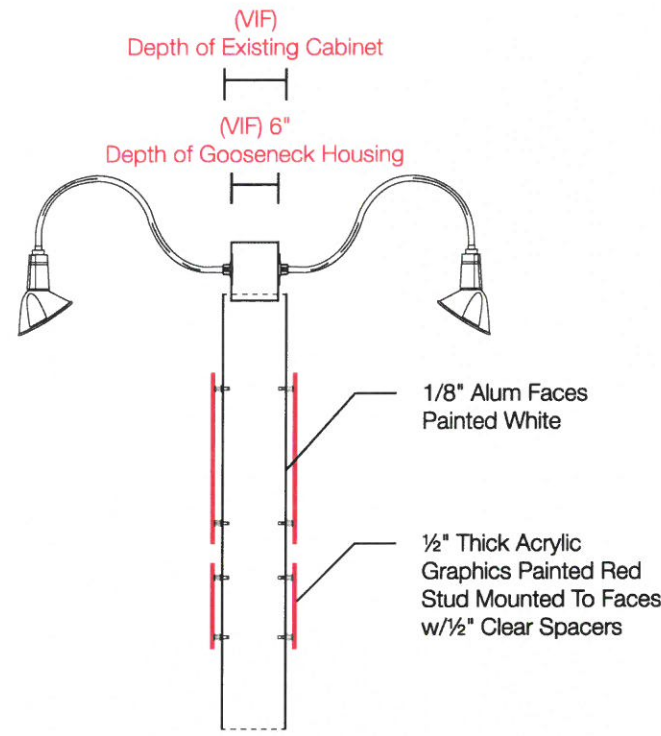

B Sign Elevation - Side View
Scale: 1/2"=1'-0"

Specifications

Qty = 2 37.33 Sq Ft (Each)

New Faces For Existing Double Face Internally Illuminated Pylon Sign

*Remove & Dispose of Existing Faces

- Sand, prime & paint existing pole & top cabinet
- Pole & cabinet to be painted white
- 1/8" Thick alum faces painted white
- 1/2" Thick acrylic graphics painted red, stud mounted to panel w/1/2" clear spacers
- Install new faces in existing pylon
- Mount new angle frame clad w/.063 alum gooseneck housing box to existing cabinet
- Mount new (Qty:4) gooseneck lights (2) per side to new gooseneck light housing box

*VIF 120 Volts

*VIF Existing cabinet structure for mounting of goosenecks & housing

*VIF Traced pattern required prior to production

Colors & Materials

Paint

White; Satin Finish

Red; Satin Finish

Note:
This is an original unpublished drawing created by Poyant Signs, Inc. It is submitted for your personal use in connection with a project being planned for you by Poyant Signs, Inc. It is not to be shown to anyone outside your organization, nor is it to be reproduced, copied or exhibited in any fashion until transferred.

Revisions:

- 11.16.15 LR Rev opaque background per town
- 11.25.15 LR Rev dim letters & gooseneck lighting




This sign is intended to be installed in accordance with the requirements of Article 600 of the National Electrical Code and / or other applicable local codes. This includes proper grounding and bonding of the sign.

Approved By:

Date:

Pylon Sign

Option A

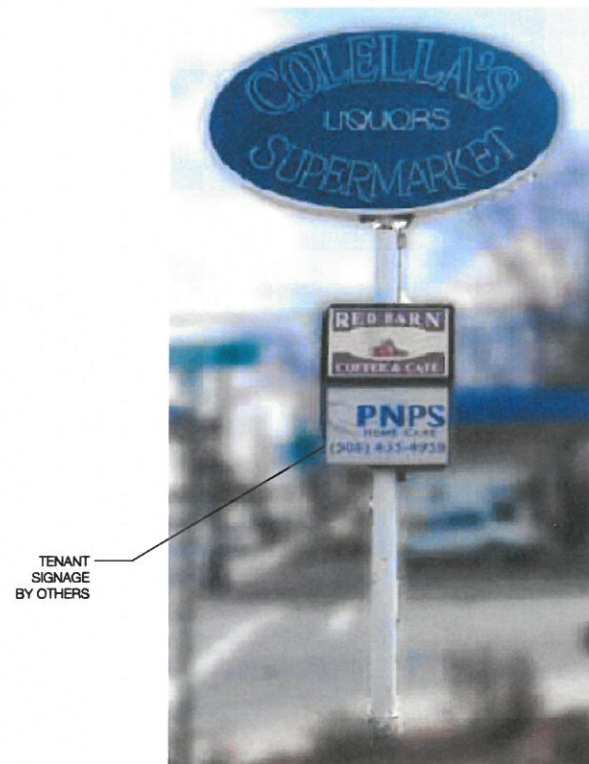


TENANT SIGNAGE BY OTHERS

C Photo Comp - Existing
Not to Scale




Sand, Prime & Paint Pole & Top Cabinet

D Photo Comp - Proposed Day View
Not to Scale

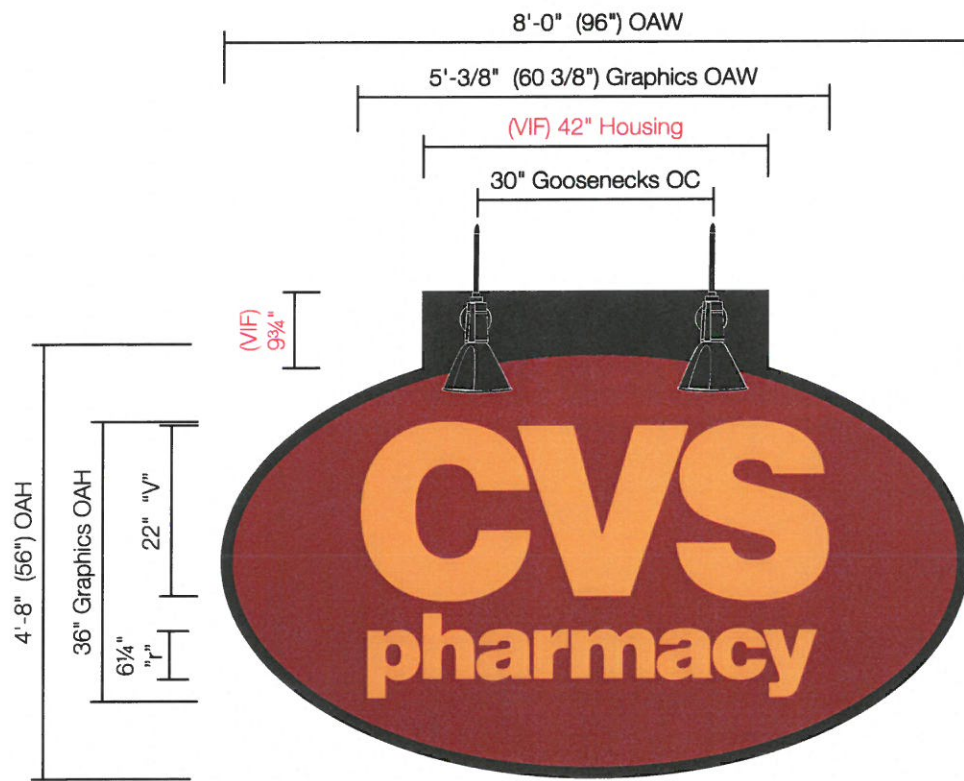

A Sign Elevation - Front View
Scale: 1/2"=1'-0"

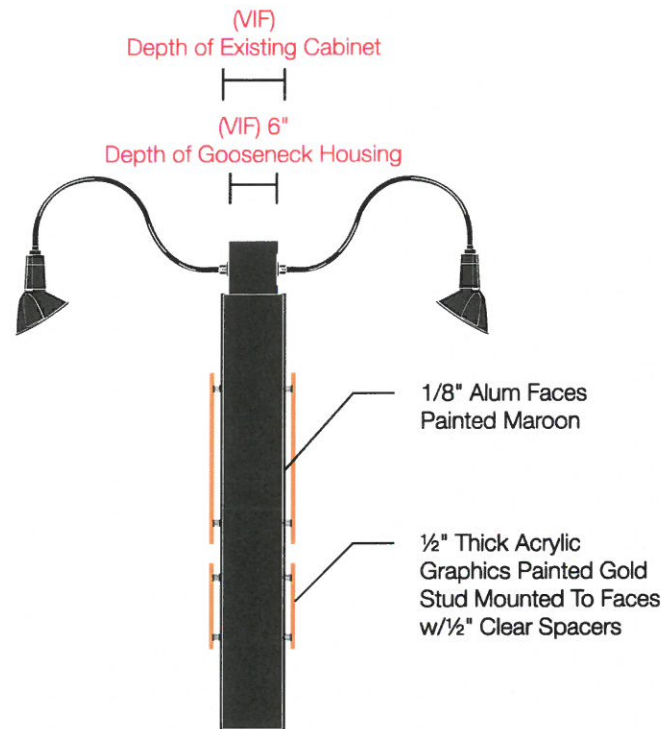

B Sign Elevation - Side View
Scale: 1/2"=1'-0"

Specifications

Qty = 2 37.33 Sq Ft (Each)

New Faces For Existing Double Face Internally Illuminated Pylon Sign

*Remove & Dispose of Existing Faces

- Sand, prime & paint existing pole & top cabinet
- Pole & cabinet to be painted black
- 1/8" Thick alum faces painted maroon
- 1/2" Thick acrylic graphics painted gold, stud mounted to panel w/1/2" clear spacers
- Install new faces in existing pylon
- Mount new angle frame clad w/.063 alum gooseneck housing box to existing cabinet
- Mount new (Qty:4) gooseneck lights (2) per side to new gooseneck light housing box

- * (VIF) 120 Volts
- * (VIF) Existing cabinet structure for mounting of goosenecks & housing
- * (VIF) Traced pattern required prior to production

Colors & Materials

Paint

- Black; Satin Finish
- Maroon; Satin Finish
- Bright Gold; Satin Finish

Note:
This is an original unpublished drawing created by Poyant Signs, Inc. It is submitted for your personal use in connection with a project being planned for you by Poyant Signs, Inc. It is not to be shown to anyone outside your organization, nor is it to be reproduced, copied or exhibited in any fashion until transferred.

Revisions:


UL
This sign is intended to be installed in accordance with the requirements of Article 600 of the National Electrical Code and / or other applicable local codes. This includes proper grounding and bonding of the sign.

Approved By: _____

Date: _____

Pylon Sign

Option B

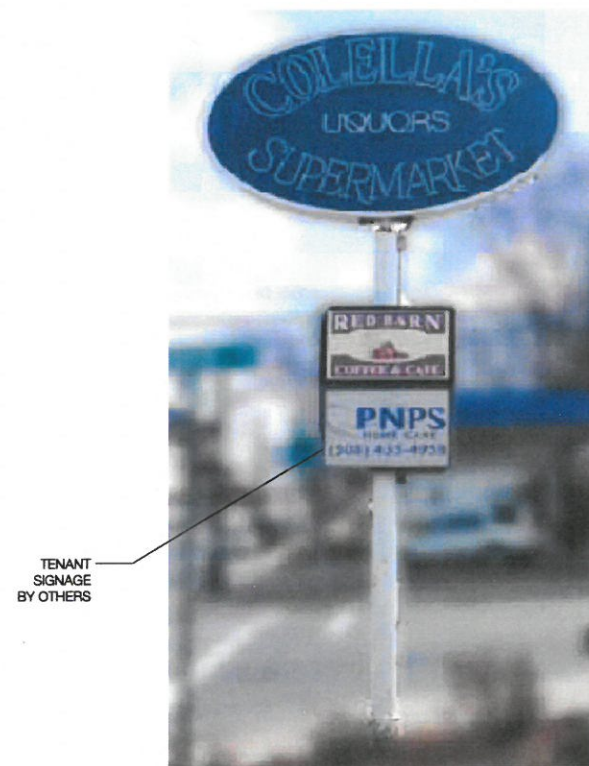

TENANT SIGNAGE BY OTHERS

C Photo Comp - Existing
Not to Scale




Sand, Prime & Paint Pole & Top Cabinet

D Photo Comp - Proposed Day View
Not to Scale

Note:
This is an original unpublished drawing created by Poyant Signs, Inc. It is submitted for your personal use in connection with a project being planned for you by Poyant Signs, Inc. It is not to be shown to anyone outside your organization, nor is it to be reproduced, copied or exhibited in any fashion until transferred.

Revisions:
11.2.15 LR Tier 2
11.16.15 LR Rev added backer Tier 2
11.25.15 LR Rev carved sign

 This sign is intended to be installed in accordance with the requirements of Article 600 of the National Electrical Code and / or other applicable local codes. This includes proper grounding and bonding of the sign.

Approved By: _____

Date: _____

Building Sign

Option A

Specifications

Qty = 1 33.13 Sq Ft

Single Face Non-Illuminated Building Sign - North Elevation

*Removal of Existing Coella's Signage, Patch & Paint By Others


Carved Sign

- 1 1/4" Thick routed out cedar wood sign panel w/1/2" plywood backer painted white
- Graphics to be v-carved painted red
- Routed border to be .375" convex round painted red
- 2"x2"x.187" Angle rails mounted to rear of sign for install
- Mounted shoe to shoe to existing brick fascia as required


Colors & Materials

Paint

-  White Paint; Satin Finish
-  Red Paint; Satin Finish

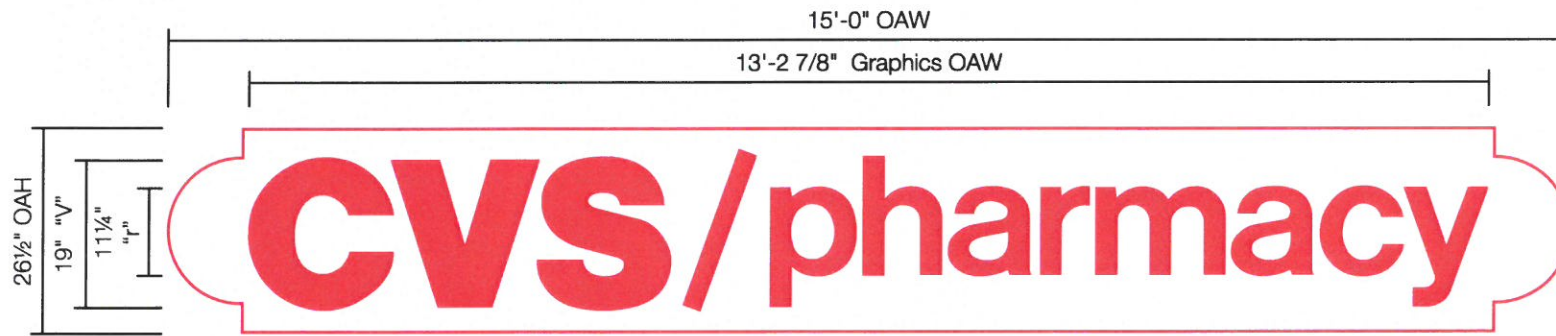

A Sign Elevation - Front View
Scale: 1/2"=1'-0"

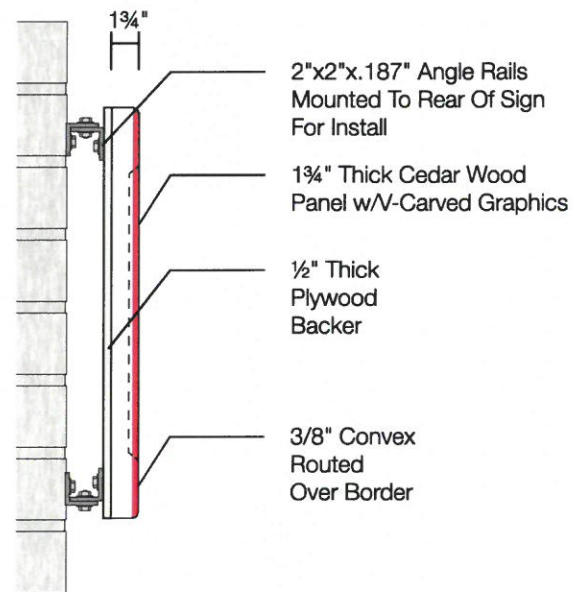

B Detail - Side View
Scale: 1"=1'-0"




C Photo Comp - Existing North Elevation
Not to Scale

Removal, Patch & Paint By Others



D Photo Comp - Proposed North Elevation
Not to Scale

Install New CVS Carved Sign

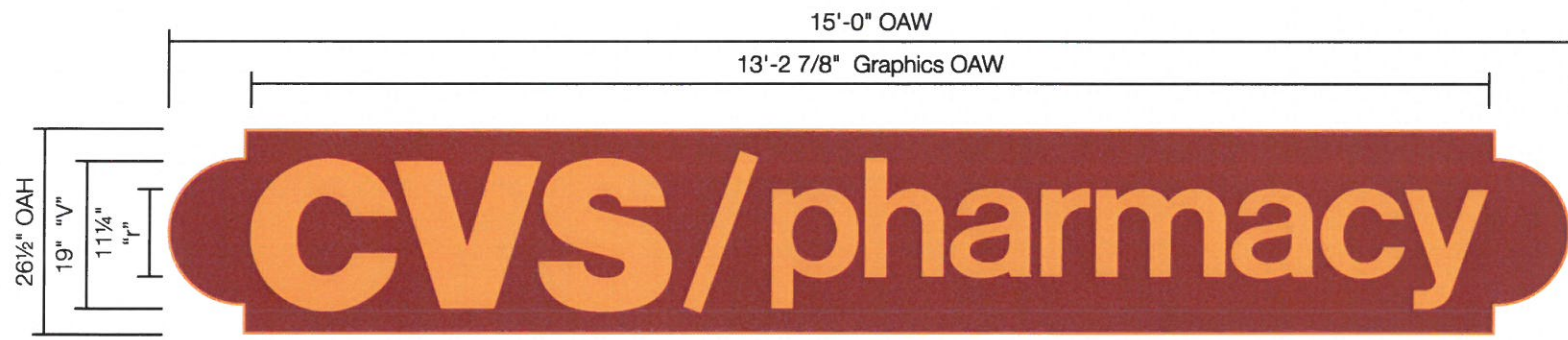

A Sign Elevation - Front View
Scale: 1/2"=1'-0"

Specifications

Qty = 1 33.13 Sq Ft

Single Face Non-Illuminated Building Sign - North Elevation

*Removal of Existing Coella's Signage, Patch & Paint By Others

Carved Sign

- 1 1/4" Thick routed out cedar wood sign panel w/1/2" plywood backer painted maroon
- Graphics to be v-carved painted gold
- Routed border to be .375" convex round painted maroon
- 2"x2"x.187" Angle rails mounted to rear of sign for install
- Mounted shoe to shoe to existing brick fascia as required

Colors & Materials

Paint

- Maroon 352 Paint; Satin Finish
Akzo Nobel FLNA3222
- Bright Gold Paint; Satin Finish
Akzo Nobel 90370



125 Samuel Barnett Boulevard
New Bedford, MA 02745
800.544.0961 | poyantsigns.com



61 Main Street
Hopkinton, MA

Project: 10855
CVS/pharmacy
Sales: Gary McCoy
Date: 10.30.15
Designer: LR

Note:
This is an original unpublished drawing created by Poyant Signs, Inc. It is submitted for your personal use in connection with a project being planned for you by Poyant Signs, Inc. It is not to be shown to anyone outside your organization, nor is it to be reproduced, copied or exhibited in any fashion until transferred.

Revisions:


This sign is intended to be installed in accordance with the requirements of Article 600 of the National Electrical Code and / or other applicable local codes. This includes proper grounding and bonding of the sign.

Approved By: _____

Date: _____

Building Sign

Option B

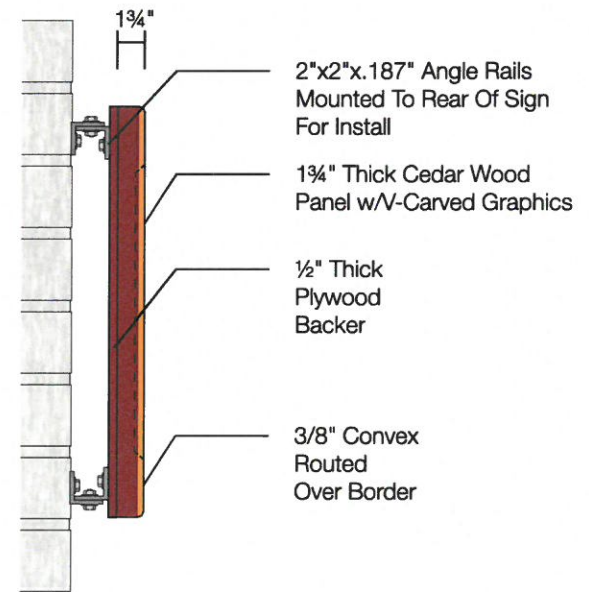

B Detail - Side View
Scale: 1"=1'-0"




C Photo Comp - Existing North Elevation
Not to Scale

Removal, Patch & Paint By Others



D Photo Comp - Proposed North Elevation
Not to Scale

Install New CVS Carved Sign

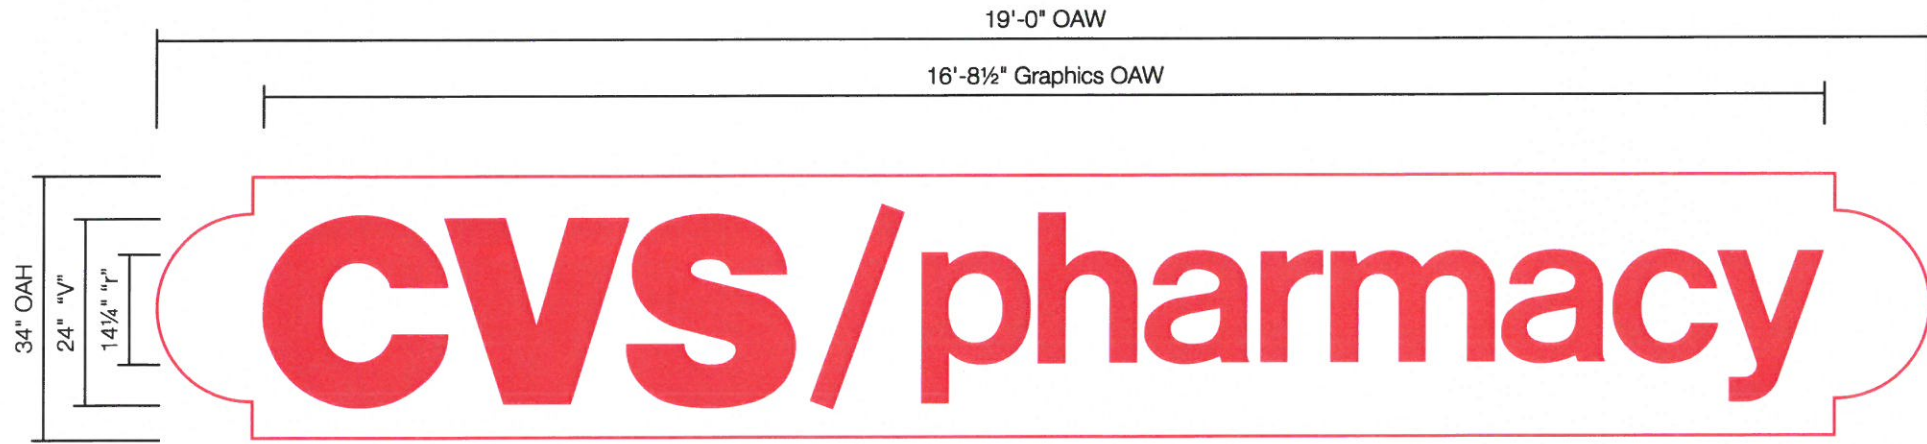

A Sign Elevation - Front View
Scale: 1/2"=1'-0"

Specifications

Qty = 1 53.80 Sq Ft

Single Face Non-Illuminated Building Sign - South Elevation

*Removal of Existing Coella's Signage, Patch & Paint By Others


Carved Sign

- 1 3/4" Thick routed out cedar wood sign panel w/1/2" plywood backer painted white
- Graphics to be v-carved painted red
- Routed border to be .375" convex round painted red
- 2"x2"x.187" Angle rails mounted to rear of sign for install
- Mounted shoe to shoe to existing brick fascia as required

Colors & Materials

Paint

- White Paint; Satin Finish
- Red Paint; Satin Finish

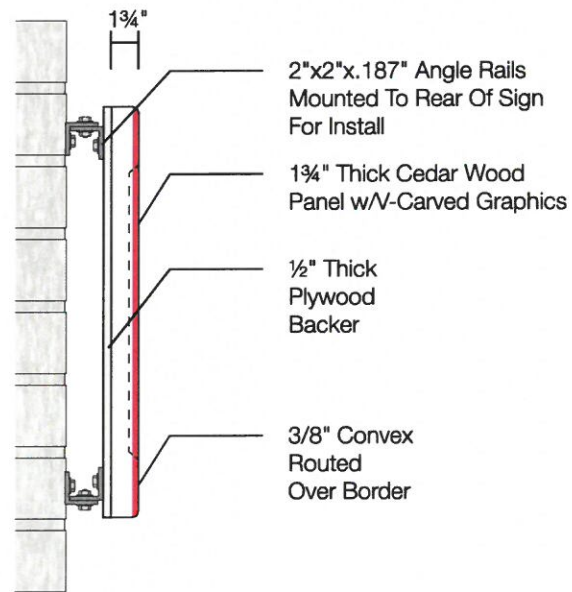

B Detail - Side View
Not To Scale



D Photo Comp - Existing South Elevation
Not to Scale

Removal, Patch & Paint By Others



E Photo Comp - Proposed South Elevation
Not to Scale

Install New CVS Carved Sign

Note:
This is an original unpublished drawing created by Poyant Signs, Inc. It is submitted for your personal use in connection with a project being planned for you by Poyant Signs, Inc. It is not to be shown to anyone outside your organization, nor is it to be reproduced, copied or exhibited in any fashion until transferred.

Revisions:

- 11.2.15 LR Tier 2
- 11.25.15LR Rev carved sign




This sign is intended to be installed in accordance with the requirements of Article 600 of the National Electrical Code and / or other applicable local codes. This includes proper grounding and bonding of the sign.

Approved By:

Date:

Building Sign

Option A

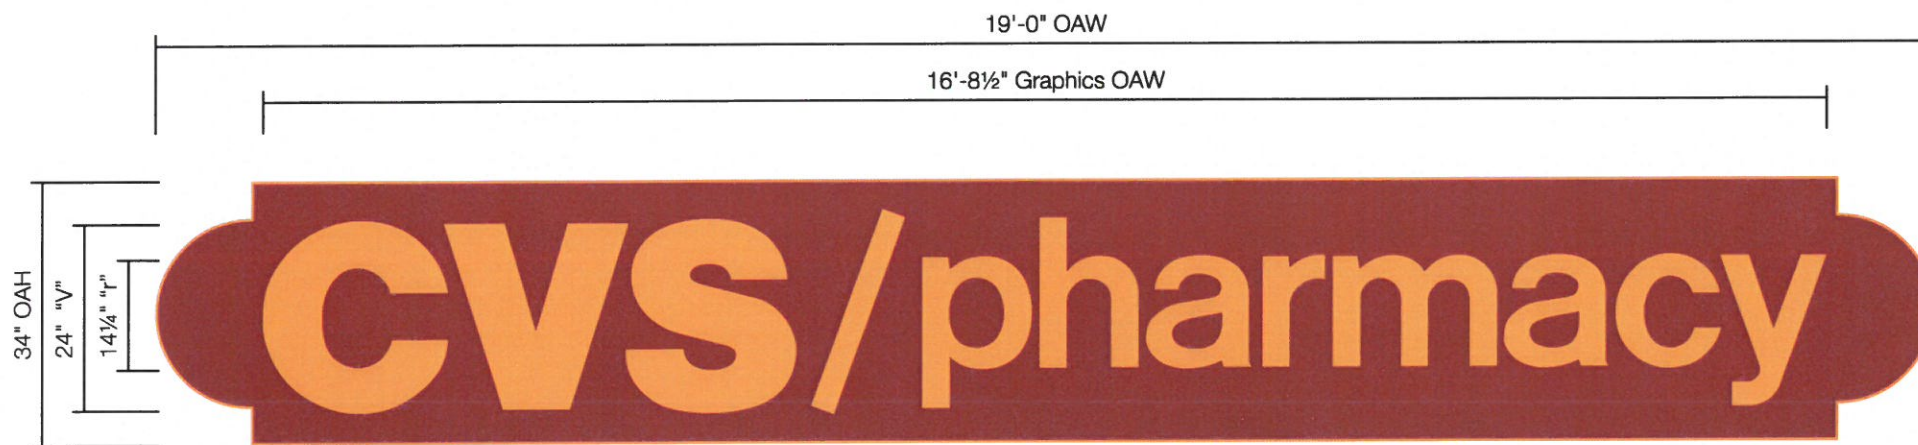

A Sign Elevation - Front View
Scale: 1/2"=1'-0"

Specifications

Qty = 1 53.80 Sq Ft

Single Face Non-Illuminated Building Sign - South Elevation

*Removal of Existing Coella's Signage, Patch & Paint By Others

Carved Sign

- 1 3/4" Thick routed out cedar wood sign panel w/1/2" plywood backer painted white
- Graphics to be v-carved painted red
- Routed border to be .375" convex round painted red
- 2"x2"x.187" Angle rails mounted to rear of sign for install
- Mounted shoe to shoe to existing brick fascia as required

Colors & Materials

Paint

- Maroon 352 Paint; Satin Finish
Akzo Nobel FLNA3222
- Bright Gold Paint; Satin Finish
Akzo Nobel 90370

Note:
This is an original unpublished drawing created by Poyant Signs, Inc. It is submitted for your personal use in connection with a project being planned for you by Poyant Signs, Inc. It is not to be shown to anyone outside your organization, nor is it to be reproduced, copied or exhibited in any fashion until transferred.

Revisions:


This sign is intended to be installed in accordance with the requirements of Article 600 of the National Electrical Code and / or other applicable local codes. This includes proper grounding and bonding of the sign.

Approved By: _____

Date: _____

Building Sign

Option B

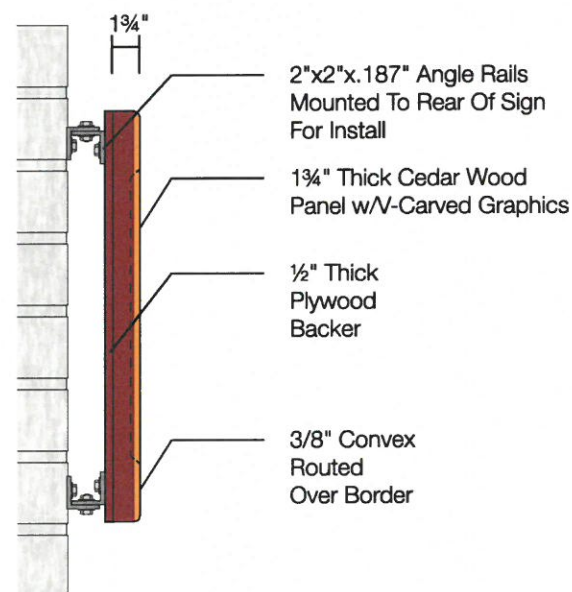

B Detail - Side View
Not To Scale



Removal, Patch & Paint By Others

D Photo Comp - Existing South Elevation
Not to Scale



Install New CVS Carved Sign

E Photo Comp - Proposed South Elevation
Not to Scale